




- LEGEND**
- Denotes found old stone
 - Denotes found I.P.
 - Denotes set concrete monument
 - Denotes found concrete monument
 - Denotes proposed pipe line
 - Denotes utility easement
 - Denotes 2" building set-back line
 - Denotes street address

THIRD ADDITION TO THE NORTHWOODS AT PARK FOREST


BEING A PART OF THE NORTHWEST QUARTER OF SECTION 4, TOWNSHIP 3 NORTH, RANGE 7 WEST OF THE 3rd PRINCIPAL MERIDIAN AND PART OF THE SOUTH HALF OF THE SOUTHWEST QUARTER OF SECTION 33, TOWNSHIP 4 NORTH, RANGE 7 WEST OF THE 3rd PRINCIPAL MERIDIAN, CITY OF MADISON COUNTY, ILLINOIS.

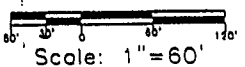

ACRES	SQ. FT.	SQ. YD.
20.98	1,449,120	324,400
2.56	175,360	39,400
23.53	1,624,480	363,800

Note: Use plus set of all bearing corners and cut "72" in concrete curb and gutter set at an offset from all front lot corners, P.C.'s, P.T.'s and C.O.R.'s, except where noted.

- NOTES:**

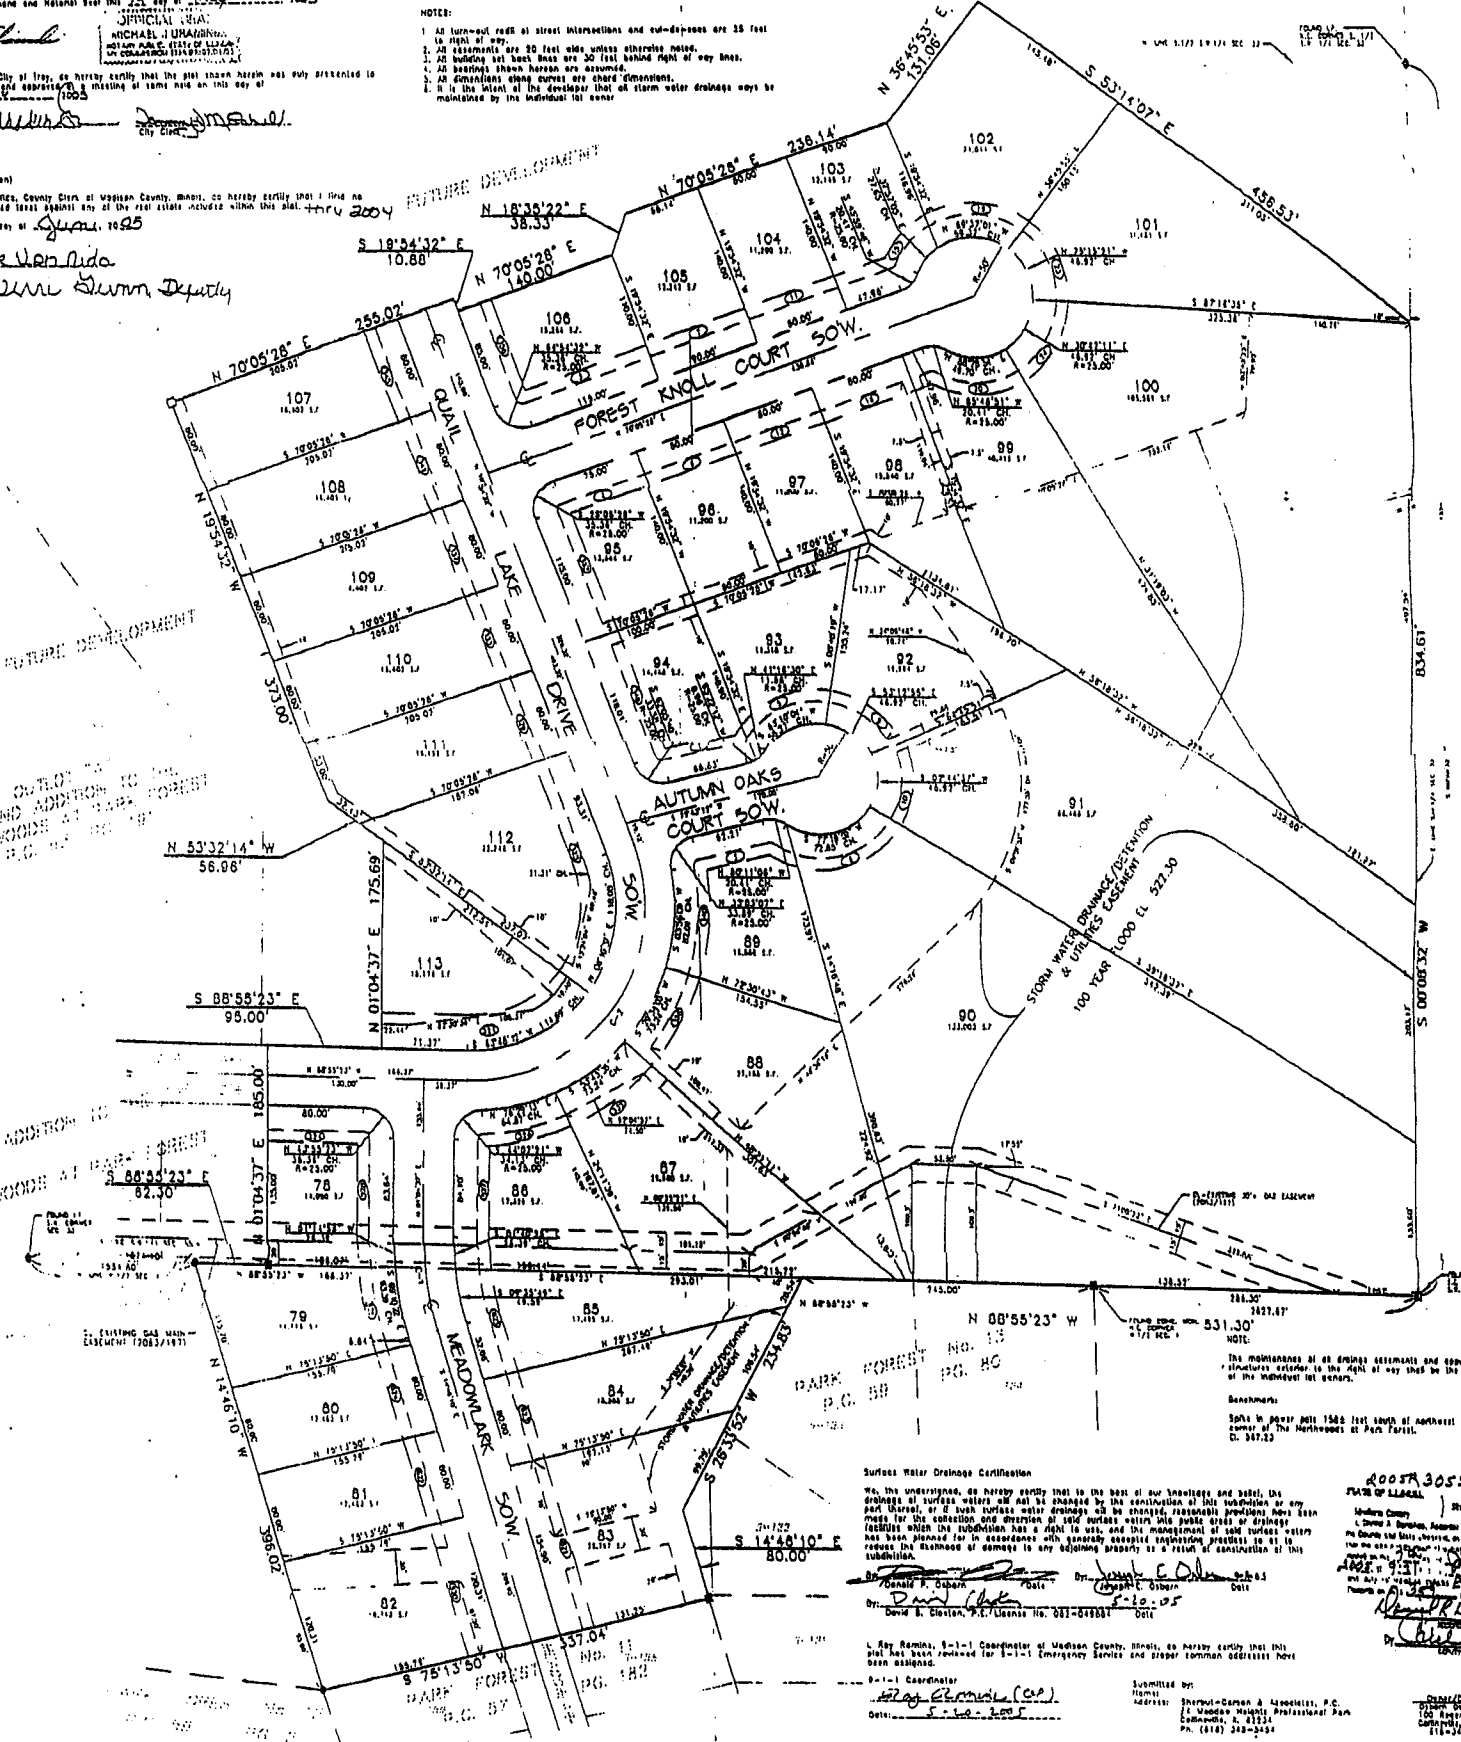

AREA IN LOTS=20.98 ACRES
AREA IN STREETS=2.56 ACRES
AREA IN SUBDIVISION=23.53 ACRES

SUBDIVISION PLAT

THIRD ADDITION TO NORTHWOODS AT PARK FOREST

SHERBURT-CARSON & ASSOCIATES, P.C.
 14 MEADOW HEIGHTS PROFESSIONAL PARK
 COLLINGSVILLE, ILLINOIS 62234
 PH. (618) 345-3454






EASEMENT PLAT

TOWNSHIP 3 NORTH,
RANGE 7 WEST, OF THE SOUTH HALF
SECTION 4 NORTH,
OF TROY,

BEING PART OF THE NORTHWEST QUARTER OF SECTION 4, TOWNSHIP 3 NORTH,
RANGE 7 WEST, OF THE 3rd PRINCIPAL MERIDIAN AND PART OF
THE SOUTHWEST QUARTER OF SECTION 33, TOWNSHIP 3 NORTH,
RANGE 7 WEST OF THE 3rd PRINCIPAL MERIDIAN, CITY
MADISON COUNTY, ILLINOIS.

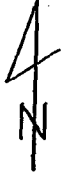

SCALE: 1"=100'

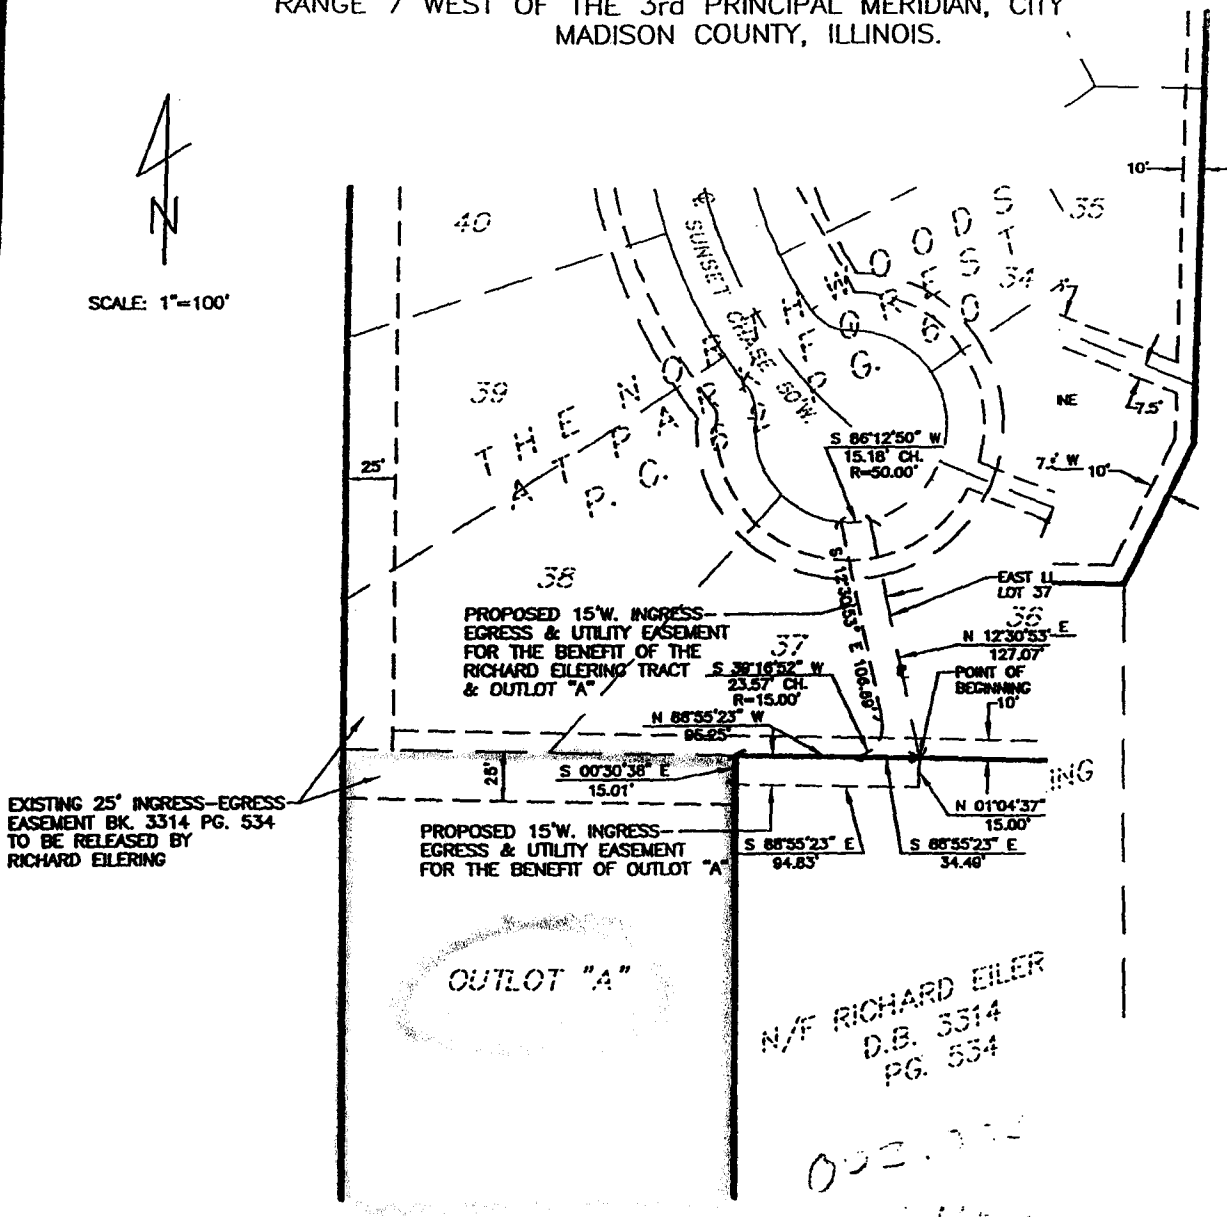

EXISTING 25' INGRESS-EGRESS
EASEMENT BK. 3314 PG. 534
TO BE RELEASED BY
RICHARD EILERING

PROPOSED 15' W. INGRESS-
EGRESS & UTILITY EASEMENT
FOR THE BENEFIT OF THE
RICHARD EILERING TRACT
& OUTLOT "A"

OUTLOT "A"

N/F RICHARD EILER
D.B. 3314
PG. 534

002.322

Prepared by:
HERBUT-CARSON & ASSOCIATES, P.C.
1 Meadow Heights Professional Park
Collinsville, Illinois 62234

SURVEY PLAT


"OUTLOT A" OF "THE NORTHWOODS AT PARK FOREST" AND BEING PART OF THE NORTHWEST QUARTER OF SECTION 4, TOWNSHIP 3 NORTH, RANGE 7 WEST, OF THE THIRD PRINCIPAL MERIDIAN AND PART OF THE SOUTH HALF OF THE SOUTHWEST QUARTER OF SECTION 33, TOWNSHIP 4 NORTH, RANGE 7 WEST OF THE THIRD PRINCIPLE MERIDIAN, CITY OF TROY, MADISON COUNTY, ILLINOIS.



SCALE: 1"=100'

EXISTING 25' INGRESS-EGRESS EASEMENT BK. 3314 PG. 534

⊙ DENOTES FOUND I.P.

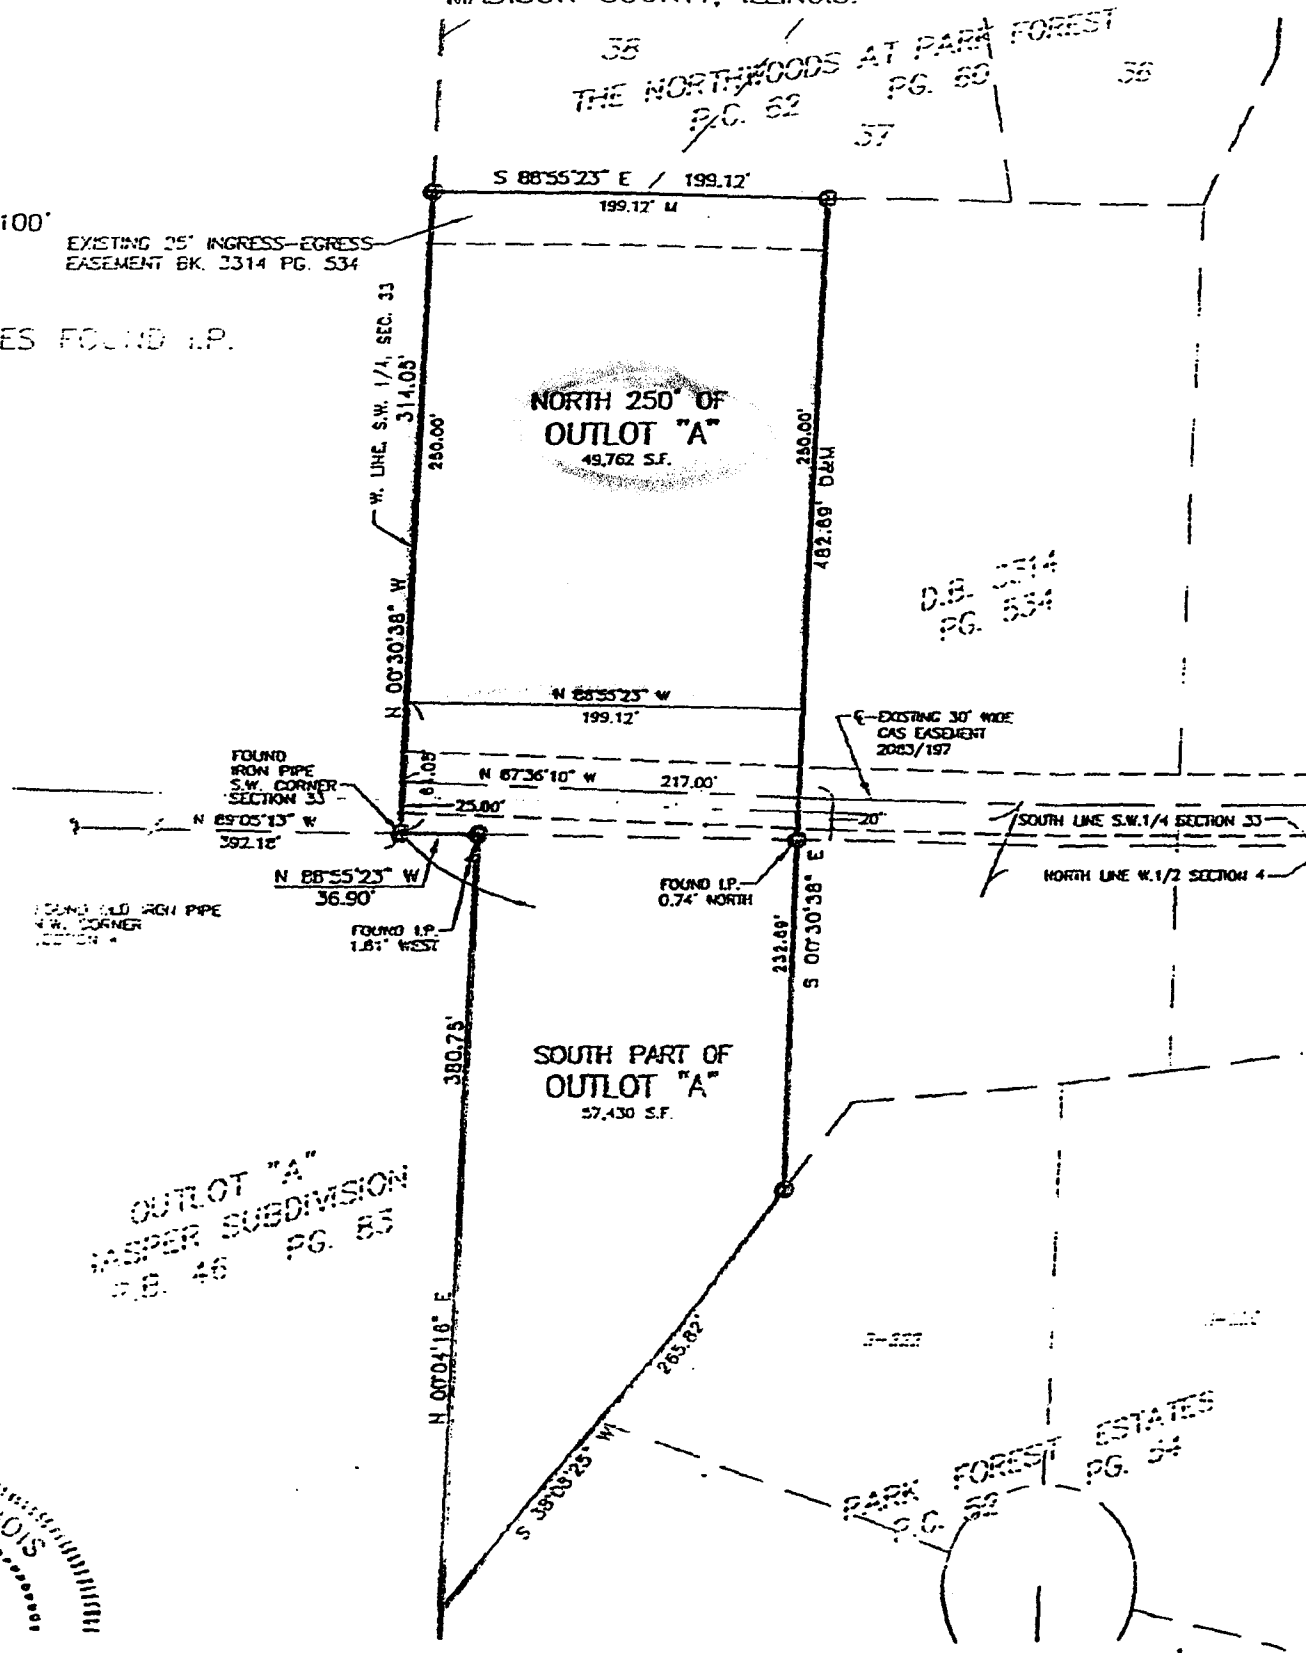

STATE OF ILLINOIS
MICHAEL J.